



PLAN VIEW

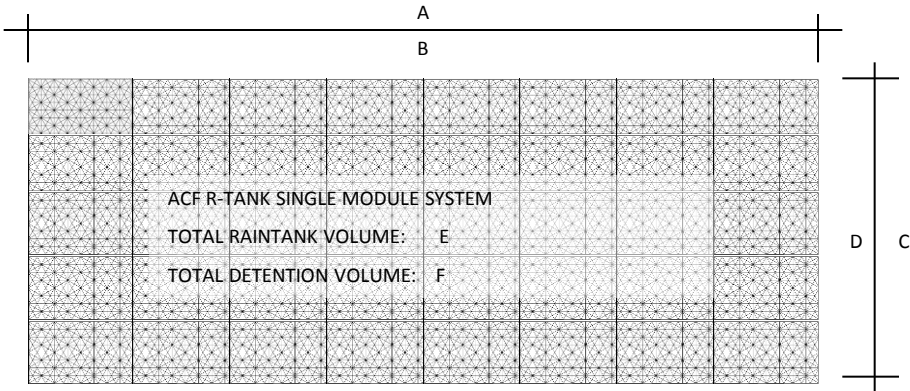

PROFILE VIEW

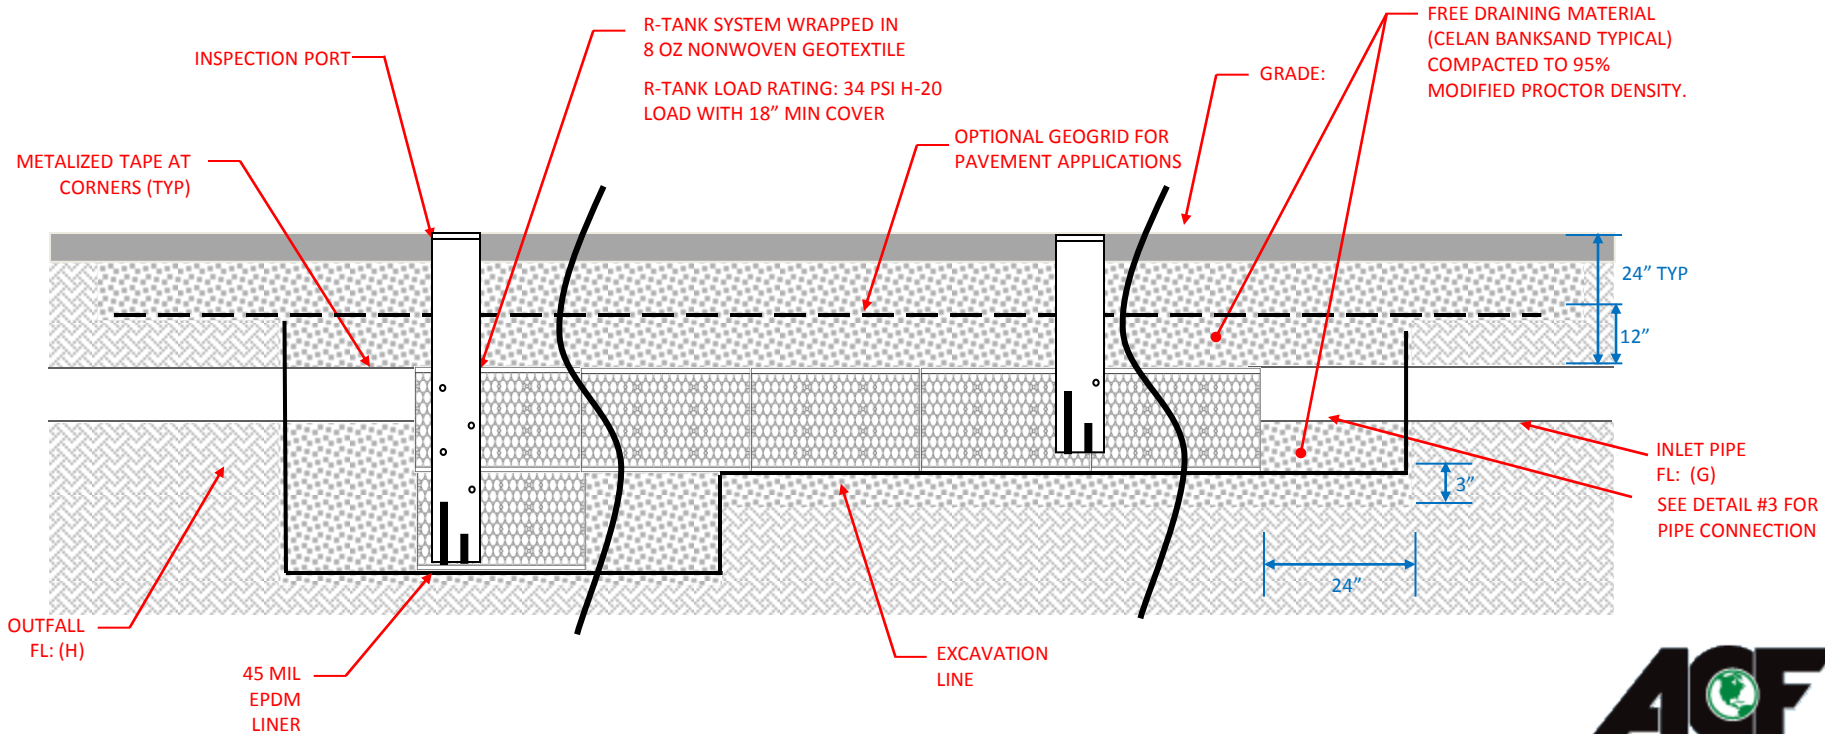

ACF R-TANK UNDERGROUND WATER HARVESTING SYSTEM		
A	RAINTANK LENGTH	
B	# TANK LONG	
C	RAINTANK WIDTH	
D	# TANKS WIDE	
E	RAINTANK VOLUME	
F	WATER VOLUME	
G	INLET FLOWLINE	
H	OUTLET FLOWLINE	
I	TOP OF PAVING (Lowest)	