


PROFILE VIEW

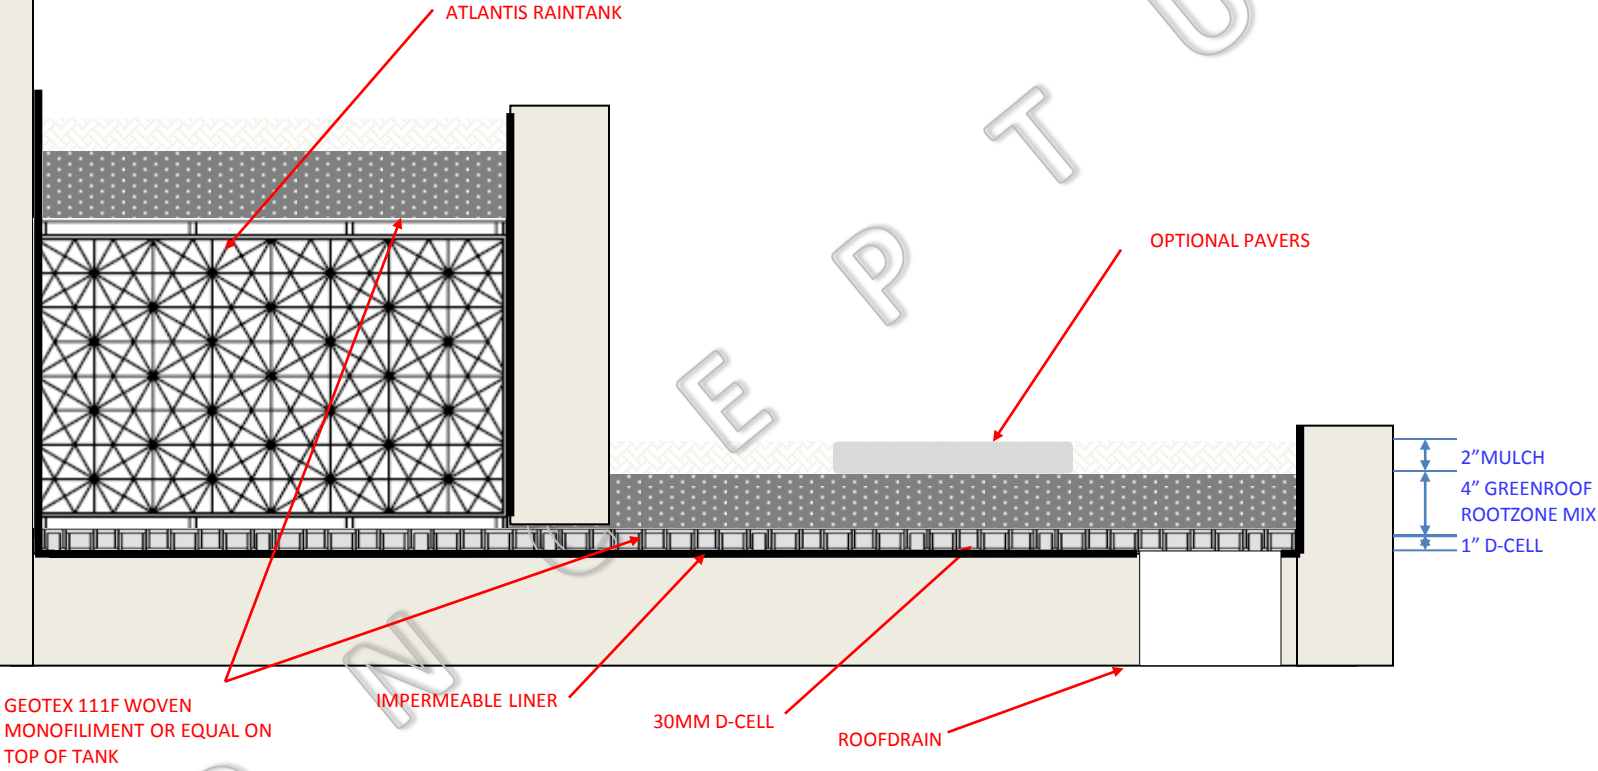

# GREEN ROOF WITH RAIN TANK PLANTER