



PROFILE VIEW

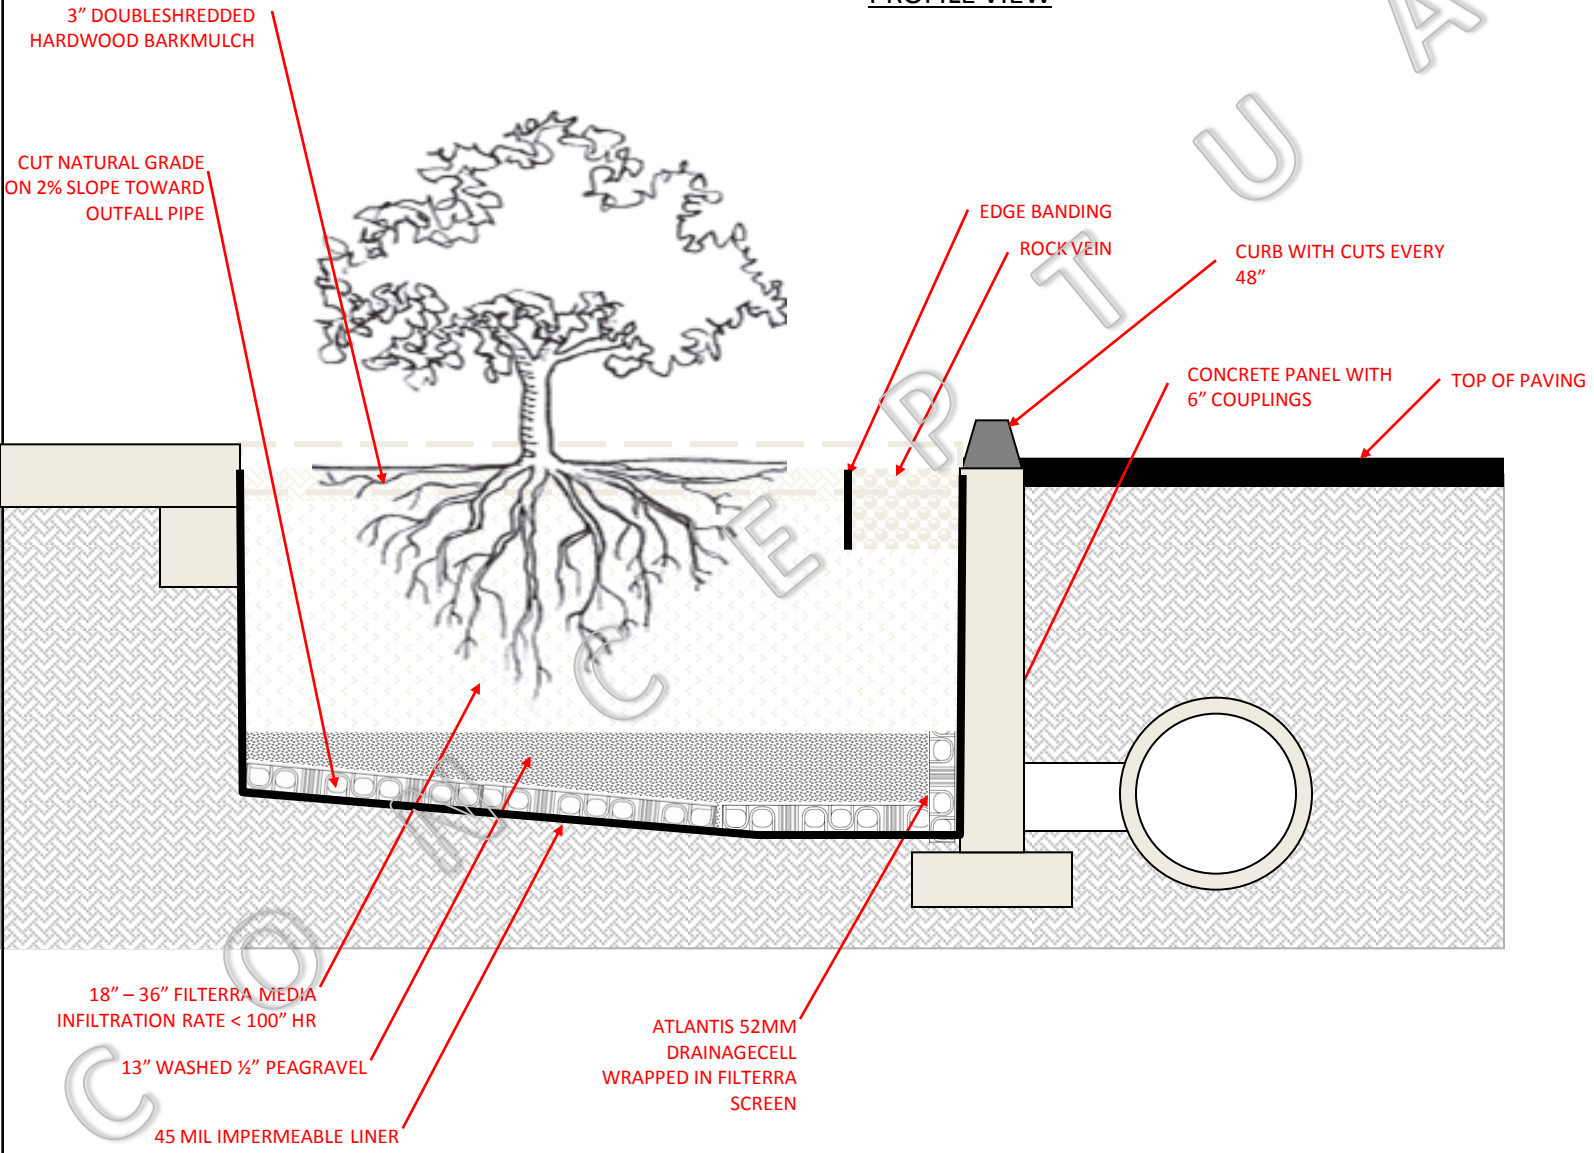

# STREETSIDE PLANTER BOX WITH 52MM D-CELL

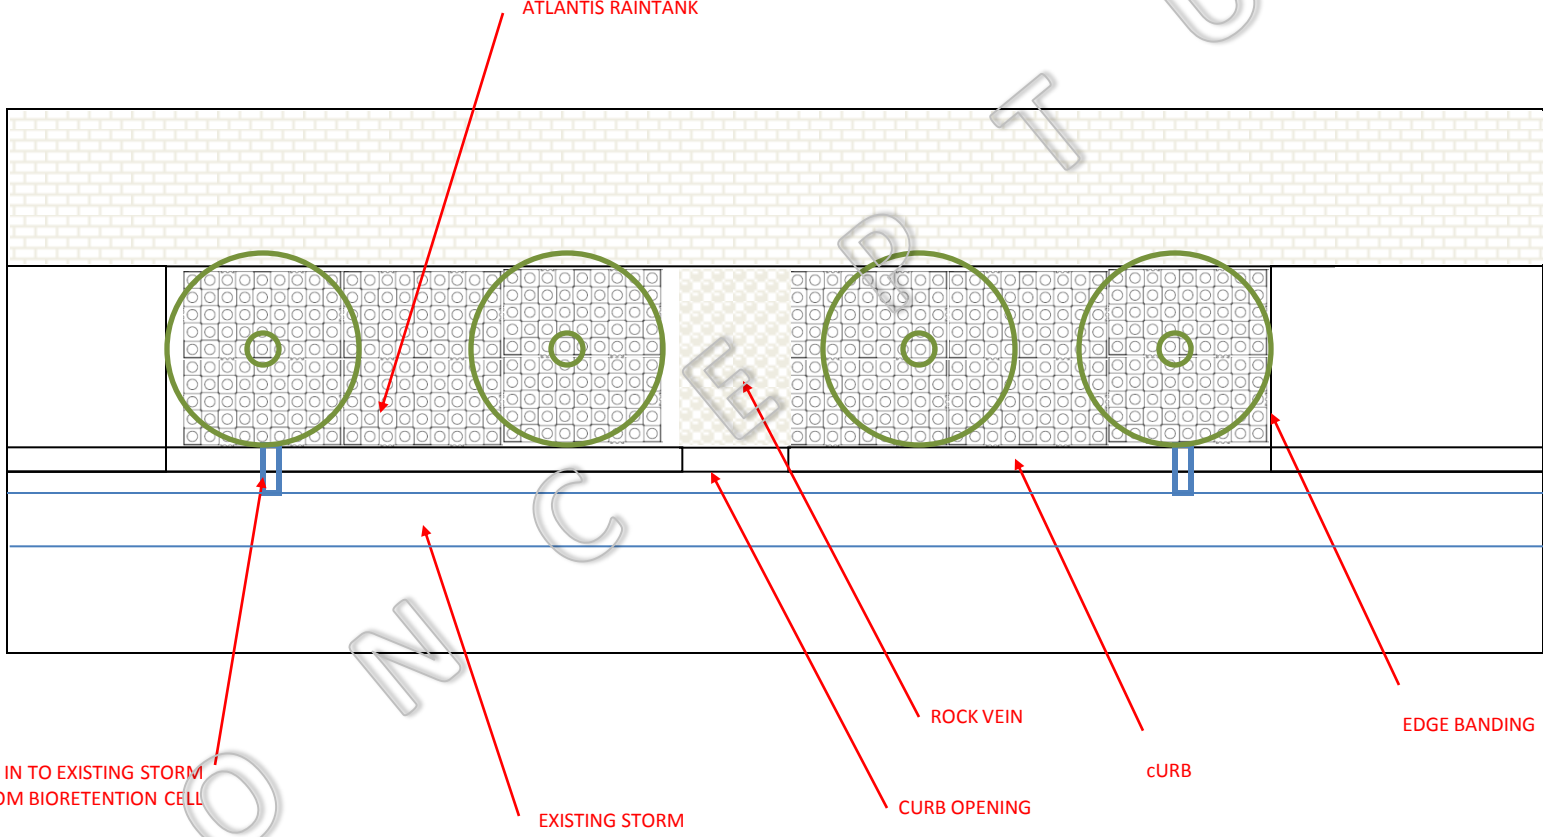

# STREETSIDE PLANTER BOX WITH 52MM D-CELL