



PROFILE VIEW

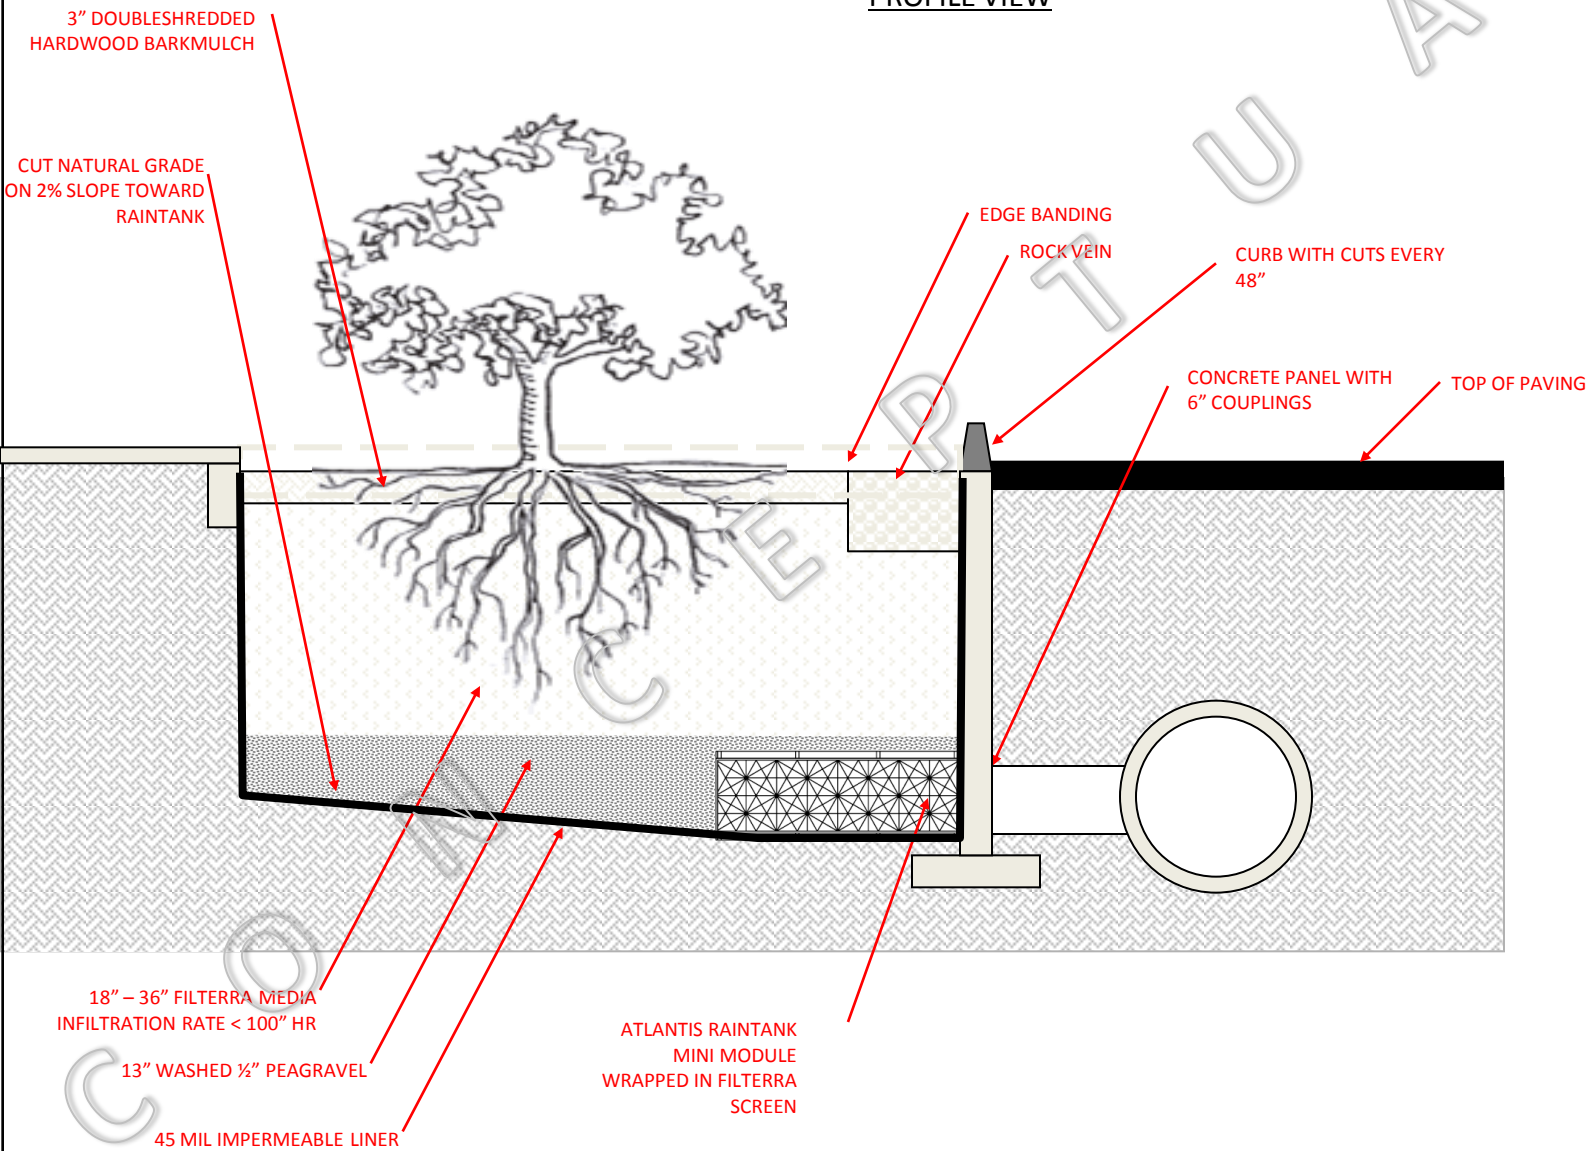

STREETSIDE PLANTER BOX WITH RAINTANK

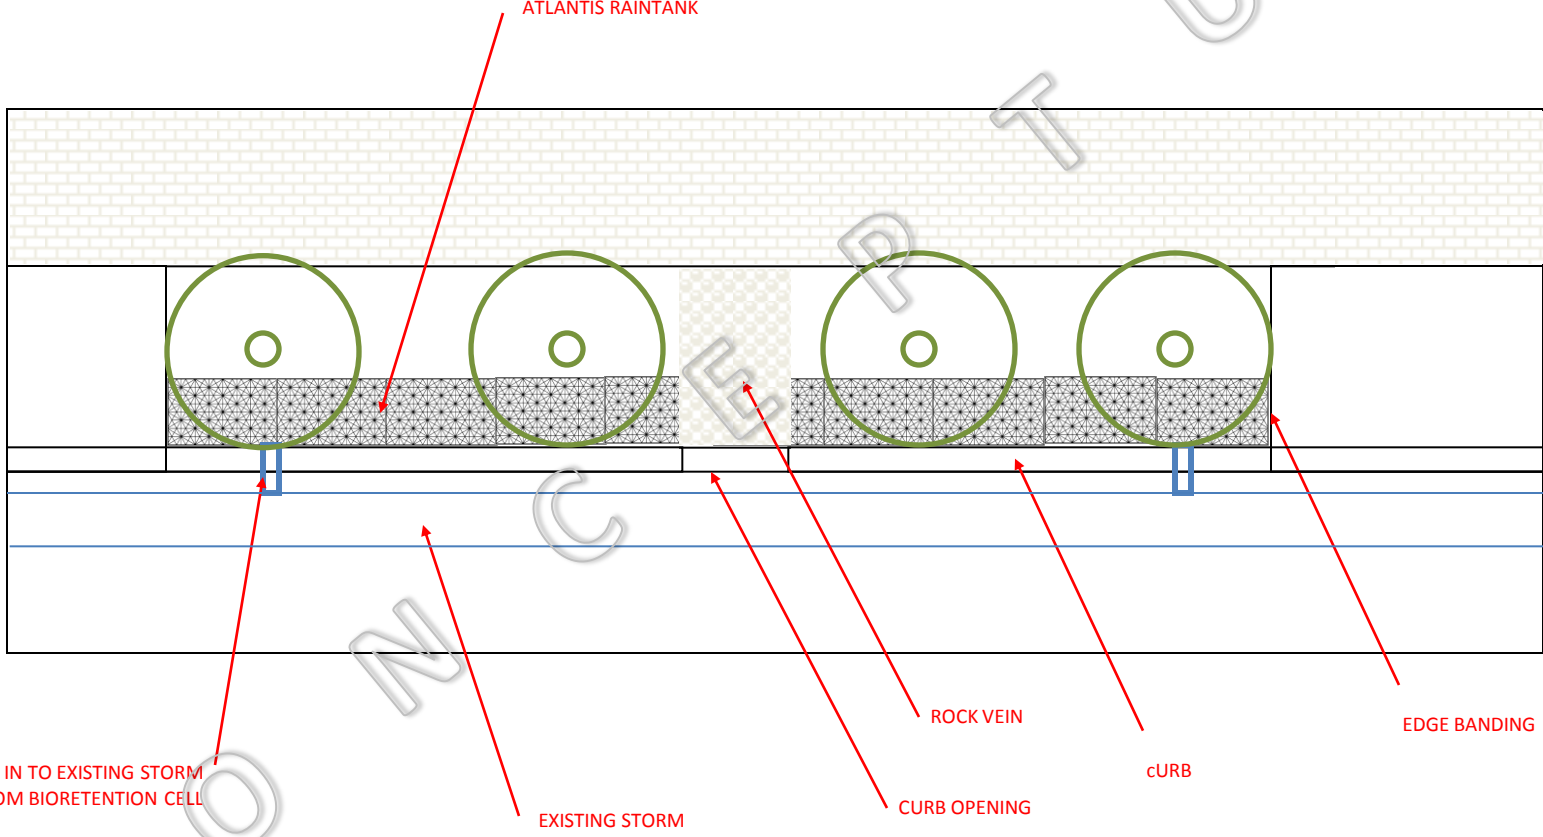

STREETSIDE PLANTER BOX WITH RAIN TANK